


OTHER LANDS OWNED BY APPLICANT

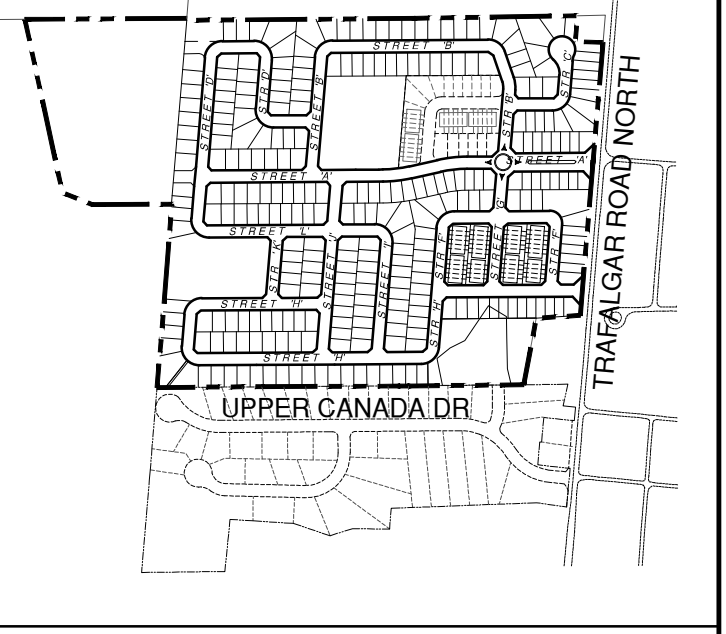


KEY PLAN

- LEGEND:**
- LIMIT OF SUBDIVISION
 - - - EXISTING PROPERTY LINE
 - 481.20 PROPOSED ELEVATIONS
 - 455.51 EXISTING ELEVATIONS
 - - - INFILTRATION TRENCH
 - ➔ OVERLAND FLOW ROUTE

- REFERENCE DRAWINGS:**
1. REFER TO DRAFT PLAN (PL-1) PREPARED BY CANDEVCON LIMITED FOR SUBDIVISION LAYOUT.
 2. REFER TO DRAWING PS-1 FOR INFORMATION ON STORM, SANITARY & FDC.

NO.	DESCRIPTION	DATE	BY
REVISIONS			

304 CANDEVCON LIMITED
 CONSULTING ENGINEERS AND PLANNERS
 TEL: (905) 794-0600 FAX: (905) 794-0611

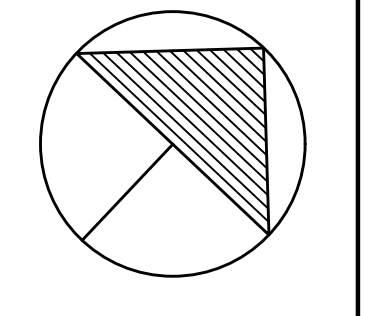

HILLSBURGH HEIGHTS INC.
 RESIDENTIAL SUBDIVISION
 5616 TRAFALGAR ROAD NORTH
 PART 1 OF PLAN 61R-9590
 PART OF LOT 26, CONCESSION 7
 HILLSBURGH URBAN AREA
 TOWN OF ERIN

PRELIMINARY GRADING PLAN

SHEET TITLE:
 DRAWN BY: E.A.M. PROJECT No. W21081
 CHECKED BY: S.L. DRAWING No.
 SCALE: 1:1000
 DATE: OCT 1st, 2021

GR-1