



Halton Crushed Stone Limited Proposed Erin Pit Extension

Public Meeting
November 1, 2016

Site Location

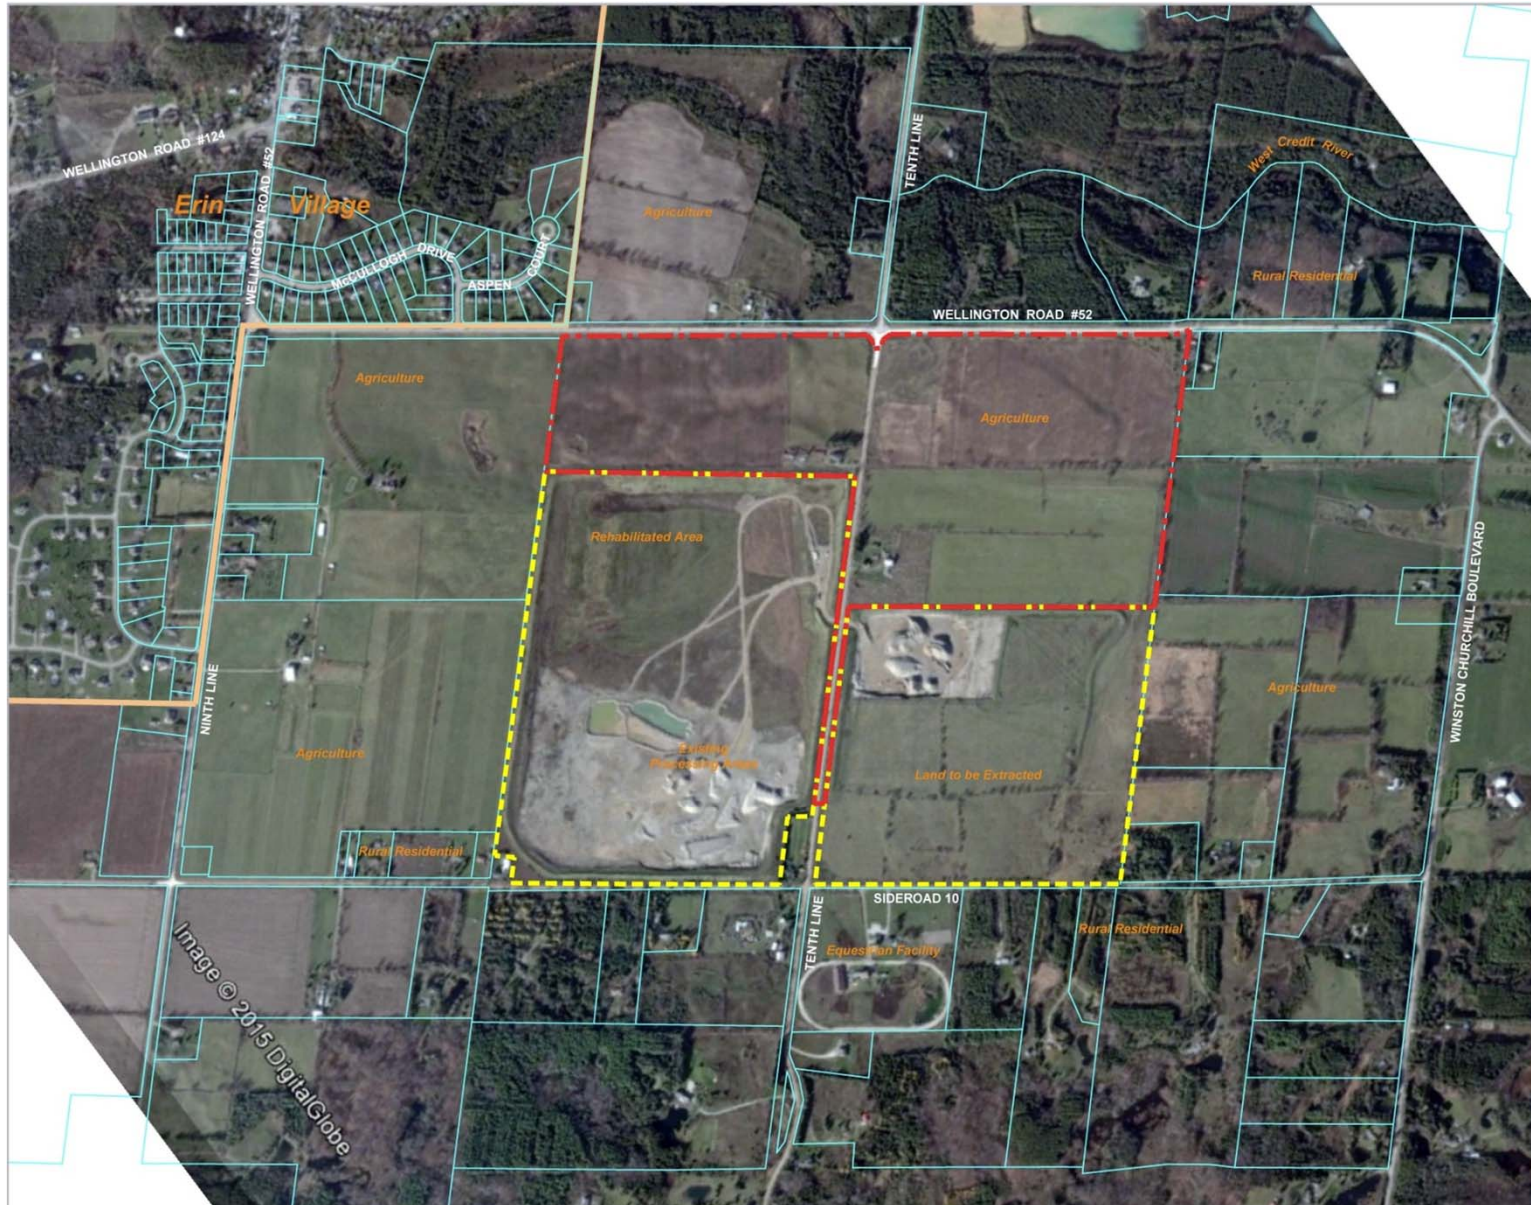


Figure 1

Site Environs

Halton Crushed Stone Ltd.
Part of North East Half Lot 12, Concession 10
and West Half Lot 12, Concession 11
Town of Erin
County of Wellington

Legend

- Proposed Erin Pit Extension Lands
- Erin Pit (Licence #5598)
- Erin Village Settlement Boundary

Sources:
1. Air Photo: Google Maps, 2014.
2. Parcel Fabric from Town of Erin Official Plan Schedules A-1 and A-2 and is approximate.

DATE: April 2016

SCALE: 1:10,000

FILE: 9051D

DRAWN: DGS



K:\9051D-Halton Crushed Stone-Erin Pit\Figure 1 Site Environs with Parcel Fabric.dwg

Official Plan

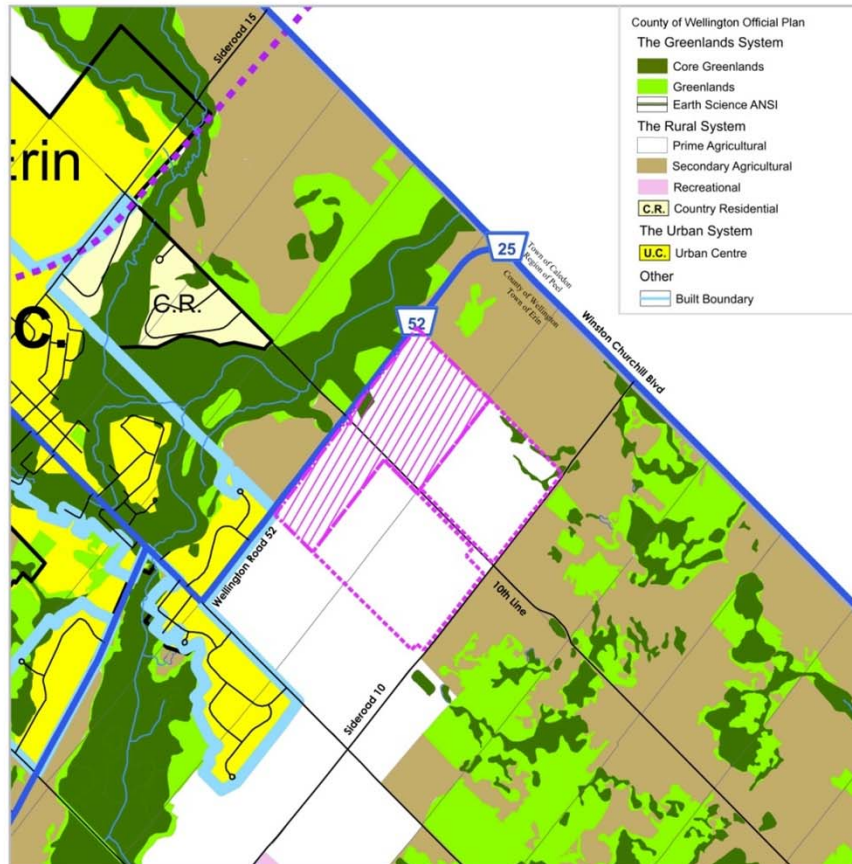


Figure 3
County of Wellington
Official Plan
Land Use

LEGEND

- Proposed Erin Pit Extension Lands
- Existing Erin Pit (Licence #5598)

DATE: April 2016

FILE: 9051D

SCALE 1 : 25,000

DRAWN: DGS



Halton Crushed Stone
Part of Northeast Half of Lot 12,
Concession 10 and
West Half of Lot 12, Concession 11
Town of Erin
County of Wellington

Source:
County of Wellington Official Plan, Schedule A2 - Erin (March 9, 2015).

**PLANNING
URBAN DESIGN
& LANDSCAPE
ARCHITECTURE**
200-540 KINGMAN CENTRE DR. KITCHENER, ON. N2B 3K7
P: 519.576.3600 F: 519.576.0121 | WWW.MHBCPLAN.COM

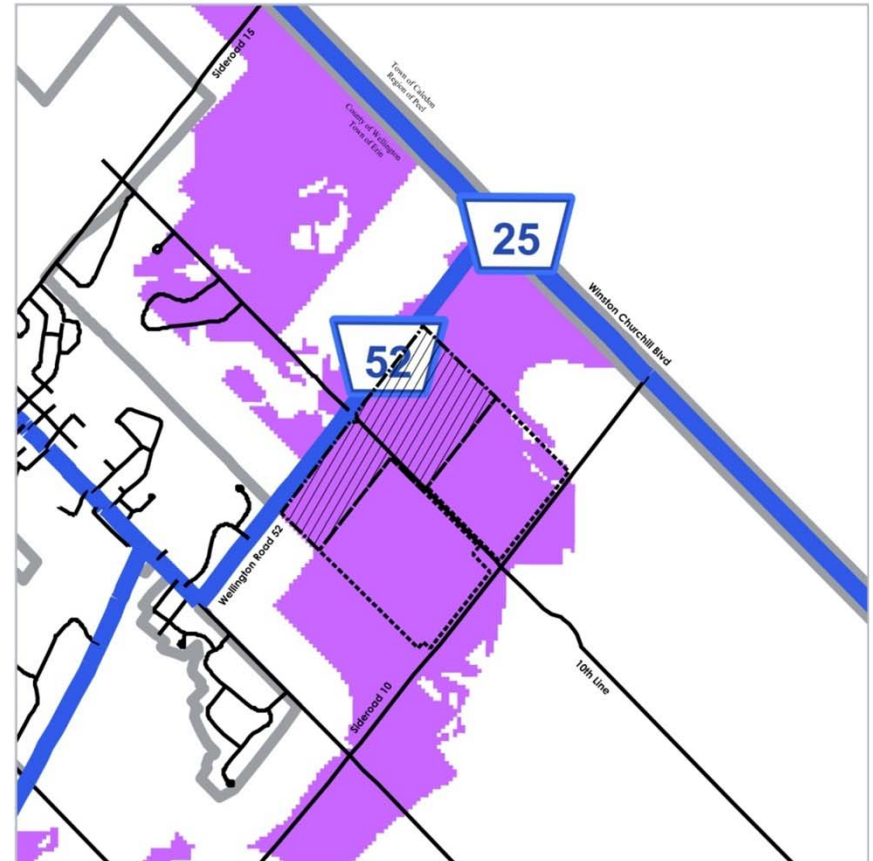


Figure 5
County of Wellington
Official Plan
Mineral Aggregate
Resource Overlay

LEGEND

- Proposed Erin Pit Extension Lands
- Existing Erin Pit (Licence #5598)
- Sand and gravel resources of
Primary and Secondary Significance

DATE: April 2016

FILE: 9051D

SCALE 1 : 25,000

DRAWN: DGS




Halton Crushed Stone
Part of Northeast Half of Lot 12,
Concession 10 and
West Half of Lot 12, Concession 11
Town of Erin
County of Wellington


Source:
County of Wellington Official Plan, Schedule C (March 9, 2015).


**PLANNING
URBAN DESIGN
& LANDSCAPE
ARCHITECTURE**
200-540 KINGMAN CENTRE DR. KITCHENER, ON. N2B 3K7
P: 519.576.3600 F: 519.576.0121 | WWW.MHBCPLAN.COM

Zoning By-law

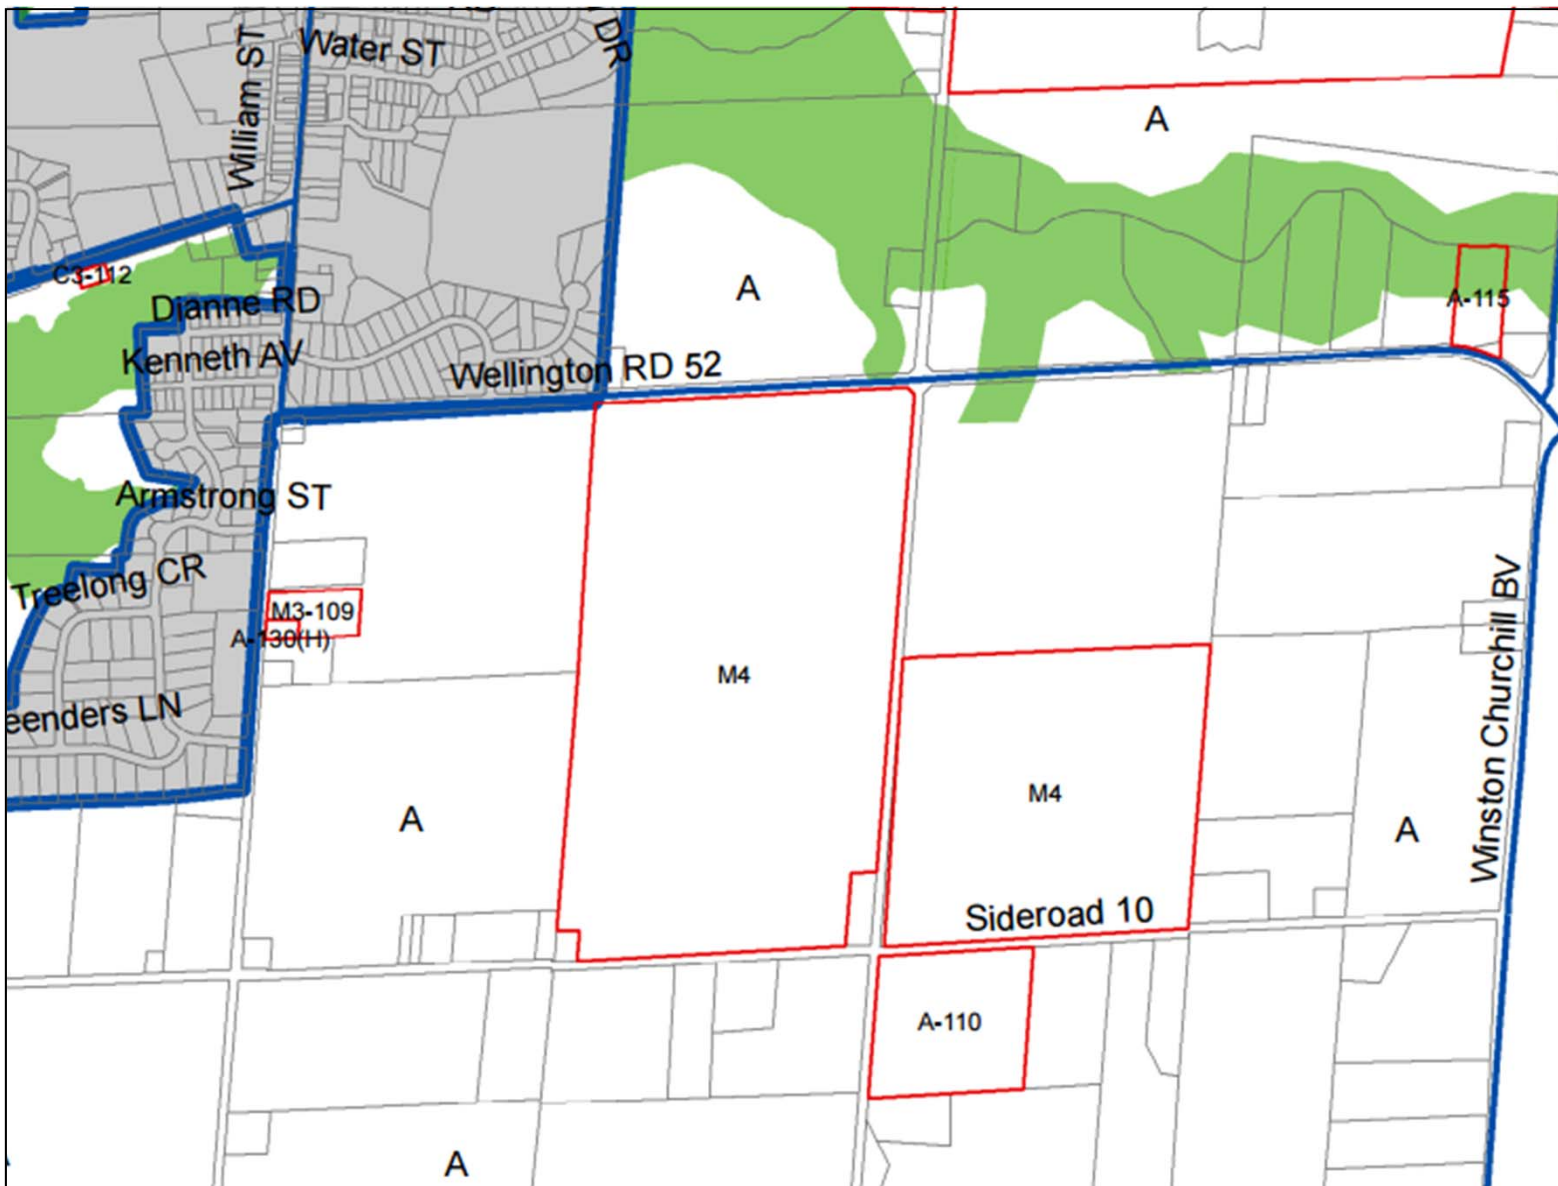

(R02)

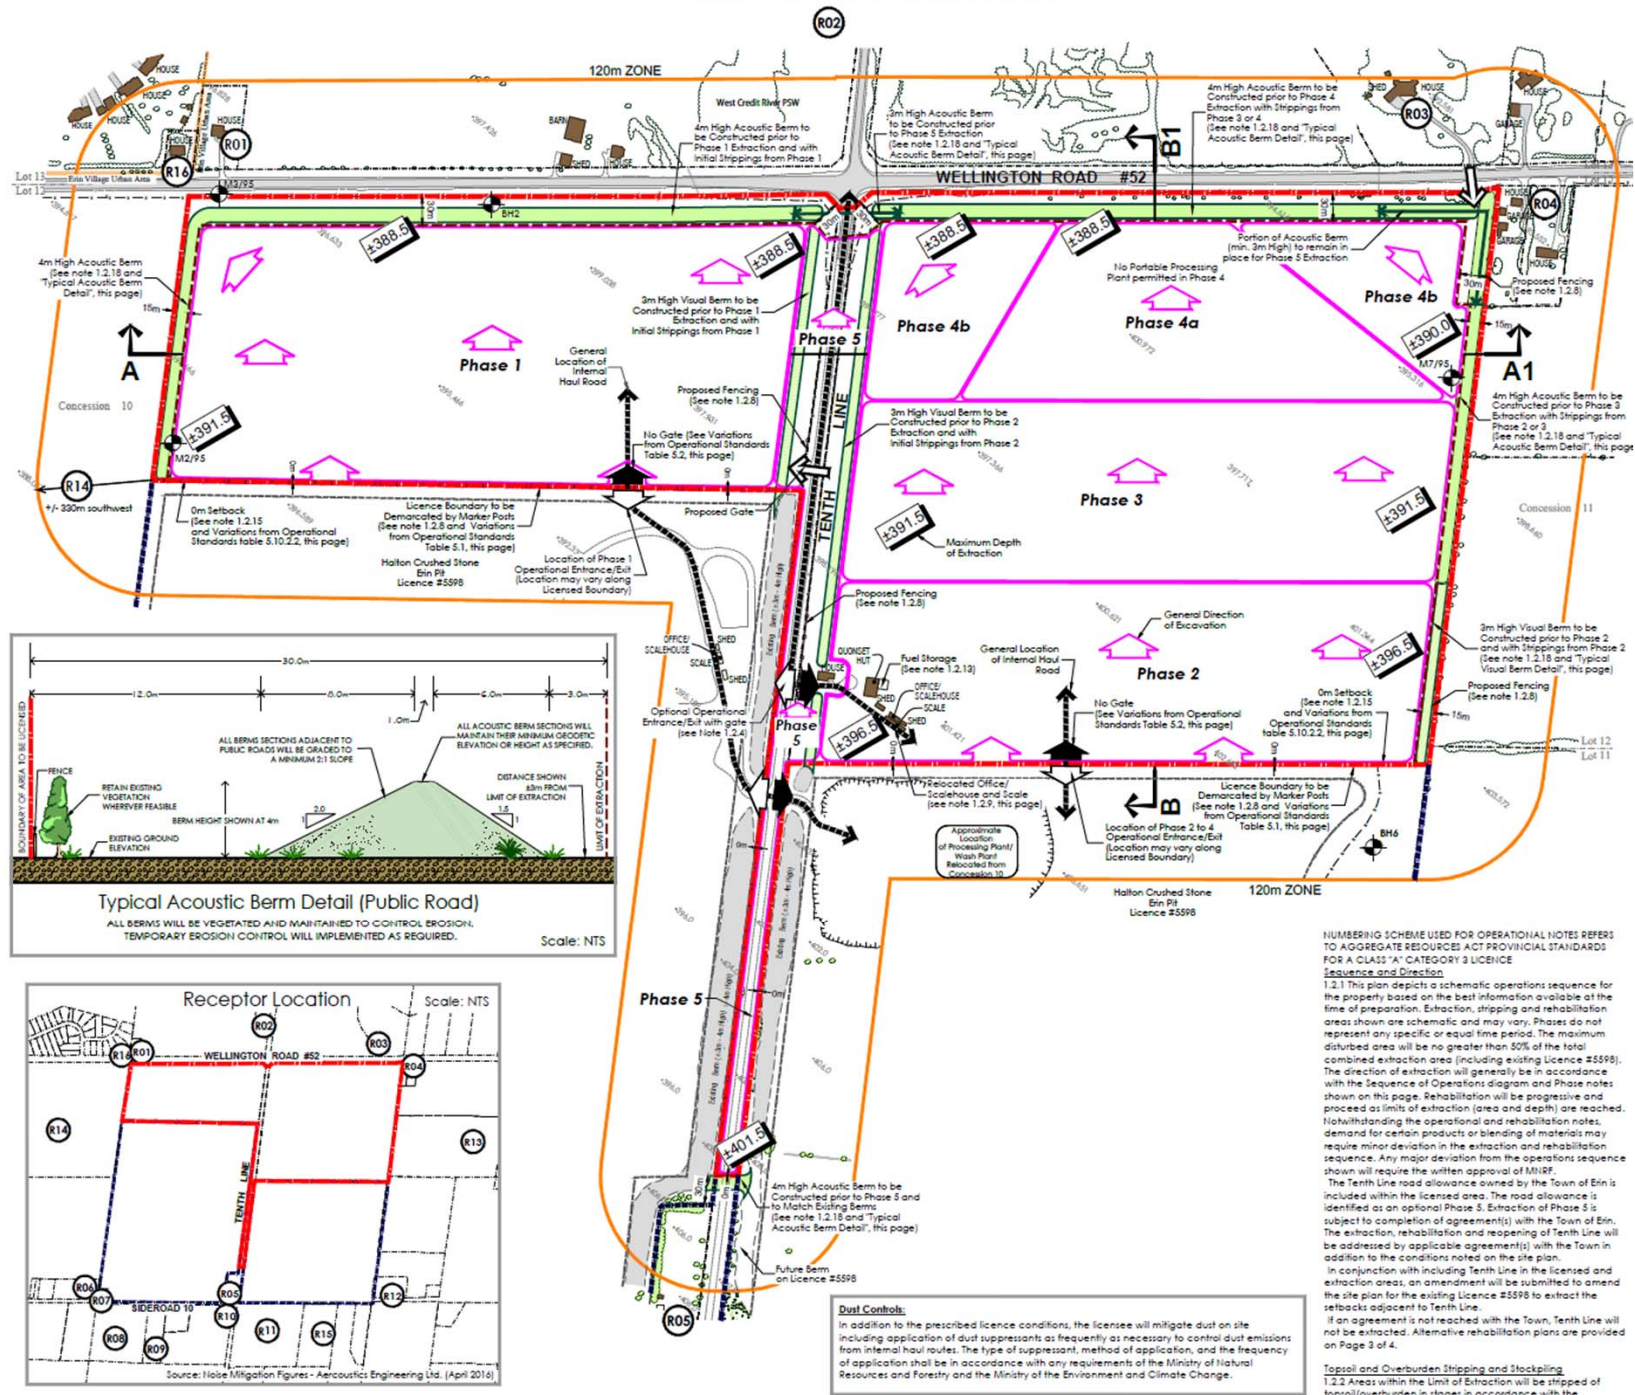

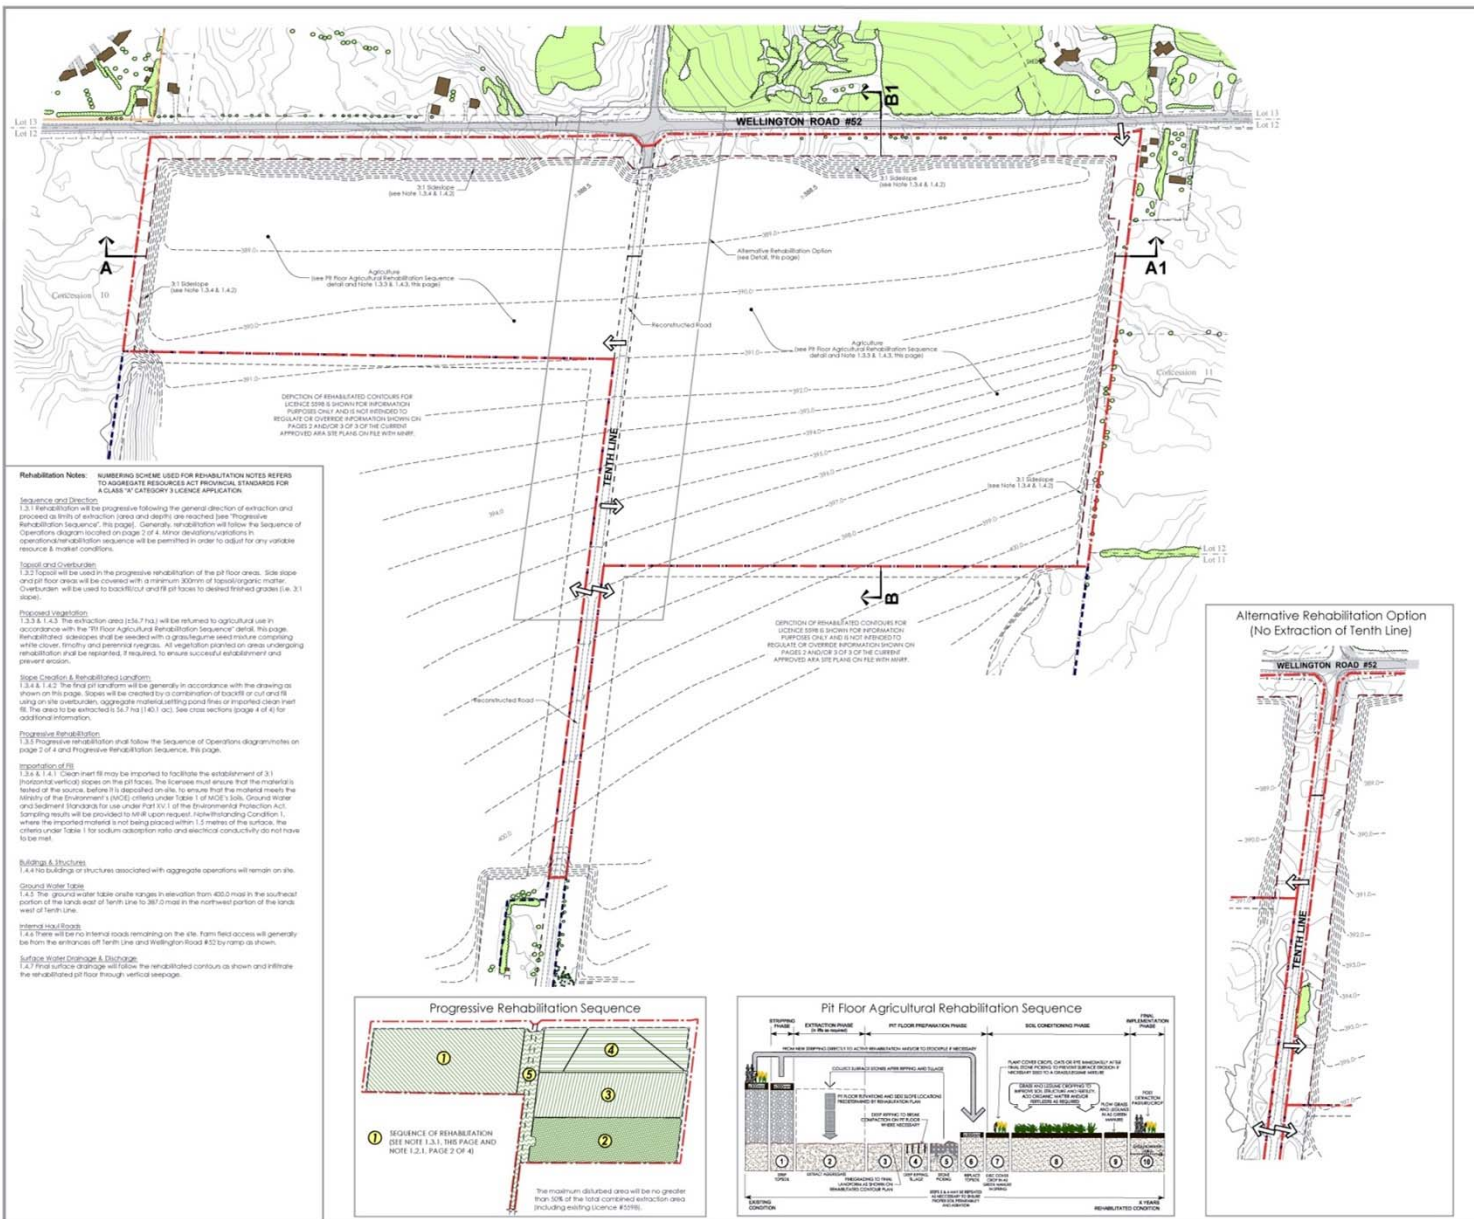

Legal Description
Part of Northeast Half of Lot 12, Concession 10,
West Half of Lot 12, Concession 11 and
Part of Lot 11, Concession 10
Town of Erin
County of Wellington

Legend

Boundary of Area to be Licensed
Existing Licensed Boundary (Licensed by Applicant)
Elevation, Contour METRES ABOVE SEA LEVEL
Existing Vegetation
Field Access
Cross Sections SEE PAGE 4 OF 4 FOR EXISTING AND REHABILITATED CROSS SECTIONS

Limit of Extraction ALL DISTANCES ARE SHOWN TO SCALE AND SHOWN LABELLED DISTANCES
Existing Extraction Limit
Proposed Contour METRES ABOVE SEA LEVEL (m A.S.L.)
Proposed Elevation MAXIMUM DEPTH OF EXTRACTION PROPOSED PIT FLOOR (m A.S.L.)

Site Plan Amendments

No.	Date	Description	By

MHR Approval Stamp

Stamp

Applicant
HALTON CRUSHED STONE LIMITED
85 Passmore Avenue, Scarborough Ontario M1V 4S9 P: 416.291.1986

Project
Erin Pit Extension
Part of Northeast Half of Lot 12, Concession 10 and
West Half of Lot 12, Concession 11
Town of Erin, County of Wellington

MNR Licence Reference No.
Pre-approved review: Submission to MNR, Apr. 2016

Plan Scale: 1:3000 (A4/D)
SCALE
0 25 50 100 150 200 METRES

Plot Scale: 1:3 (1mm = 3 units) MODEL
Drawn By: D.G.S. File No: 9051D
Checked By: J.P./N.D.

File Name
REHABILITATION PLAN

Drawing No.
3 OF 4

K:\MSD\erlin\Crushed Stone\erlin PFA\Wellington\30k Road Allowance\30k.dwg