

 


 


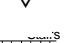
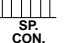

# Floor Plan

Do in proportion - Not to scale  
Always use directional guide

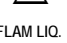

Floor No.

-  Fire Hose Cabinet
-  Sprinklered Area
-  Sliding Fire Door
-  Fire Alarm Annun.
-  Mn. Elec. Panel
-  Flammable Liquid
-  Elevator

-  Fire Hose Rack
-  Non-Sprinklered Area
-  Fire Alarm Control Panel
-  Transformer Vault
-  Stairs
-  Spill Containment Equipment