



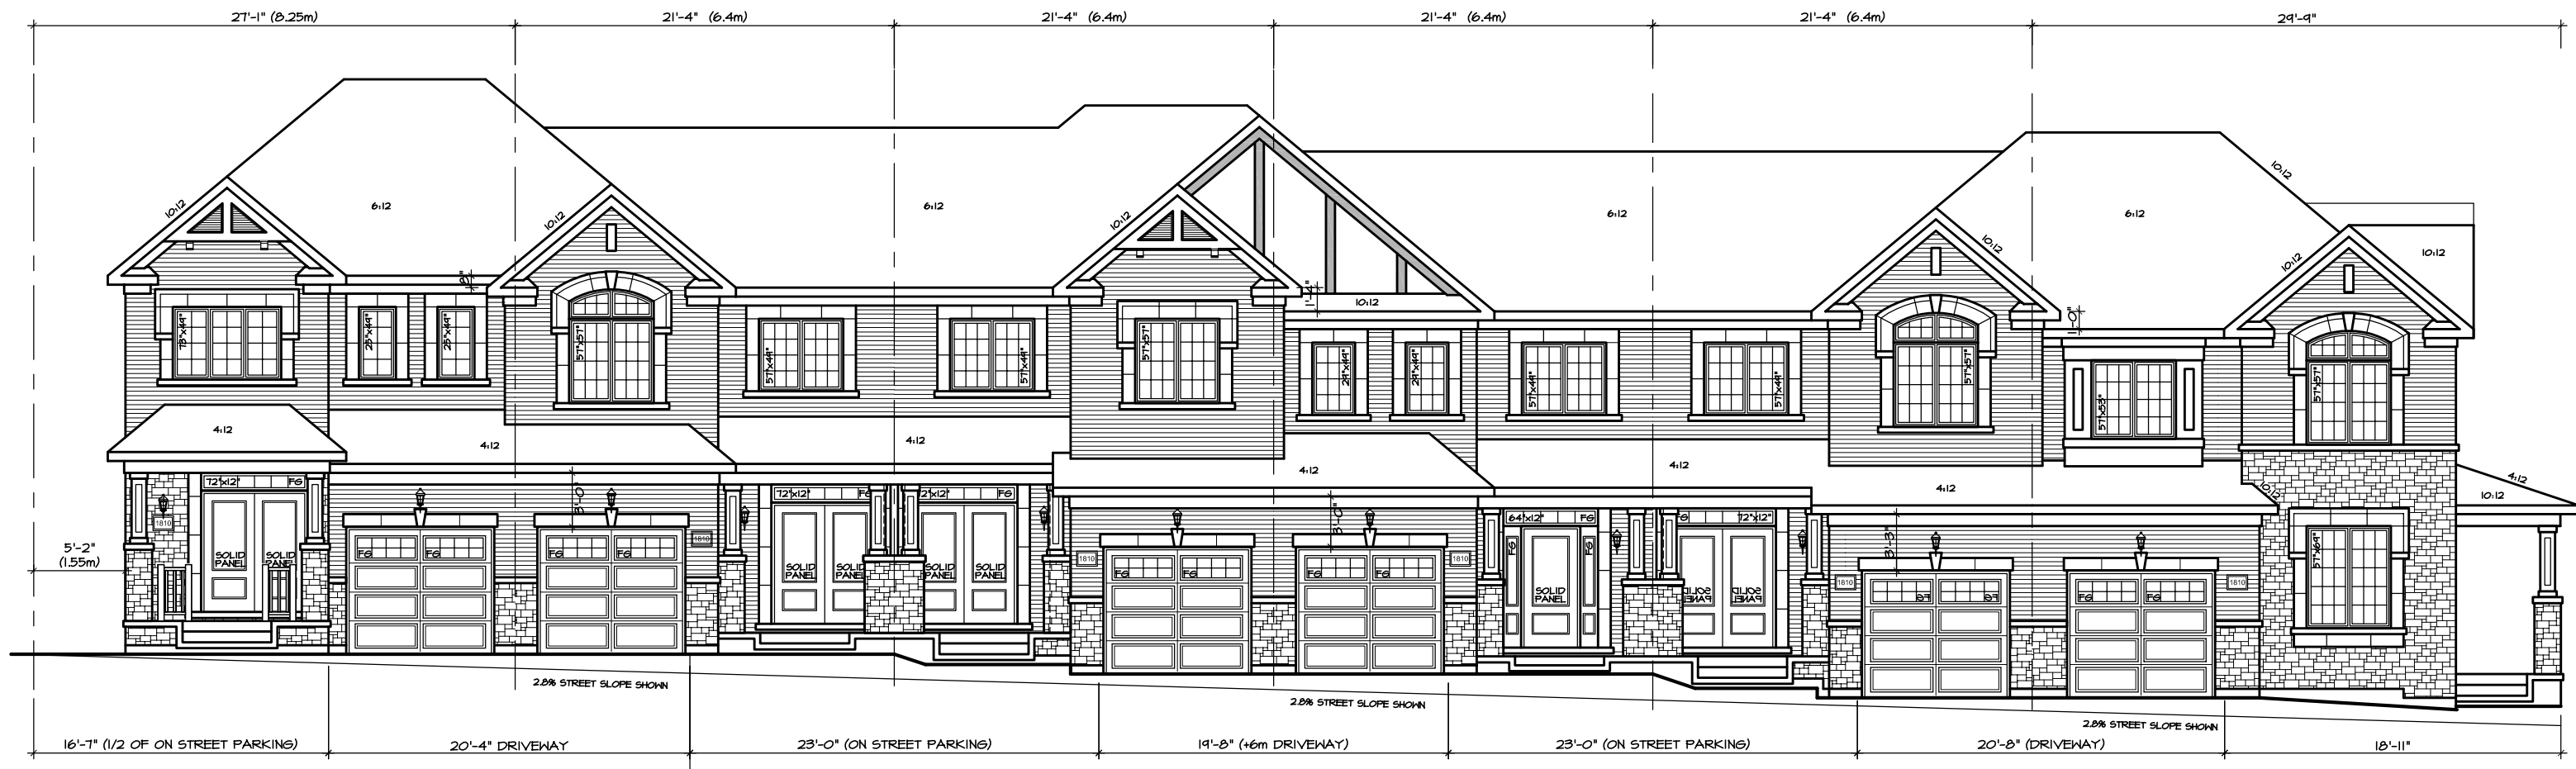

TOWNHOUSE BLOCK ELEVATION
FRONTING STREET WITH 2.8% CROSS FALL & WITH WALK-OUT BASEMENT

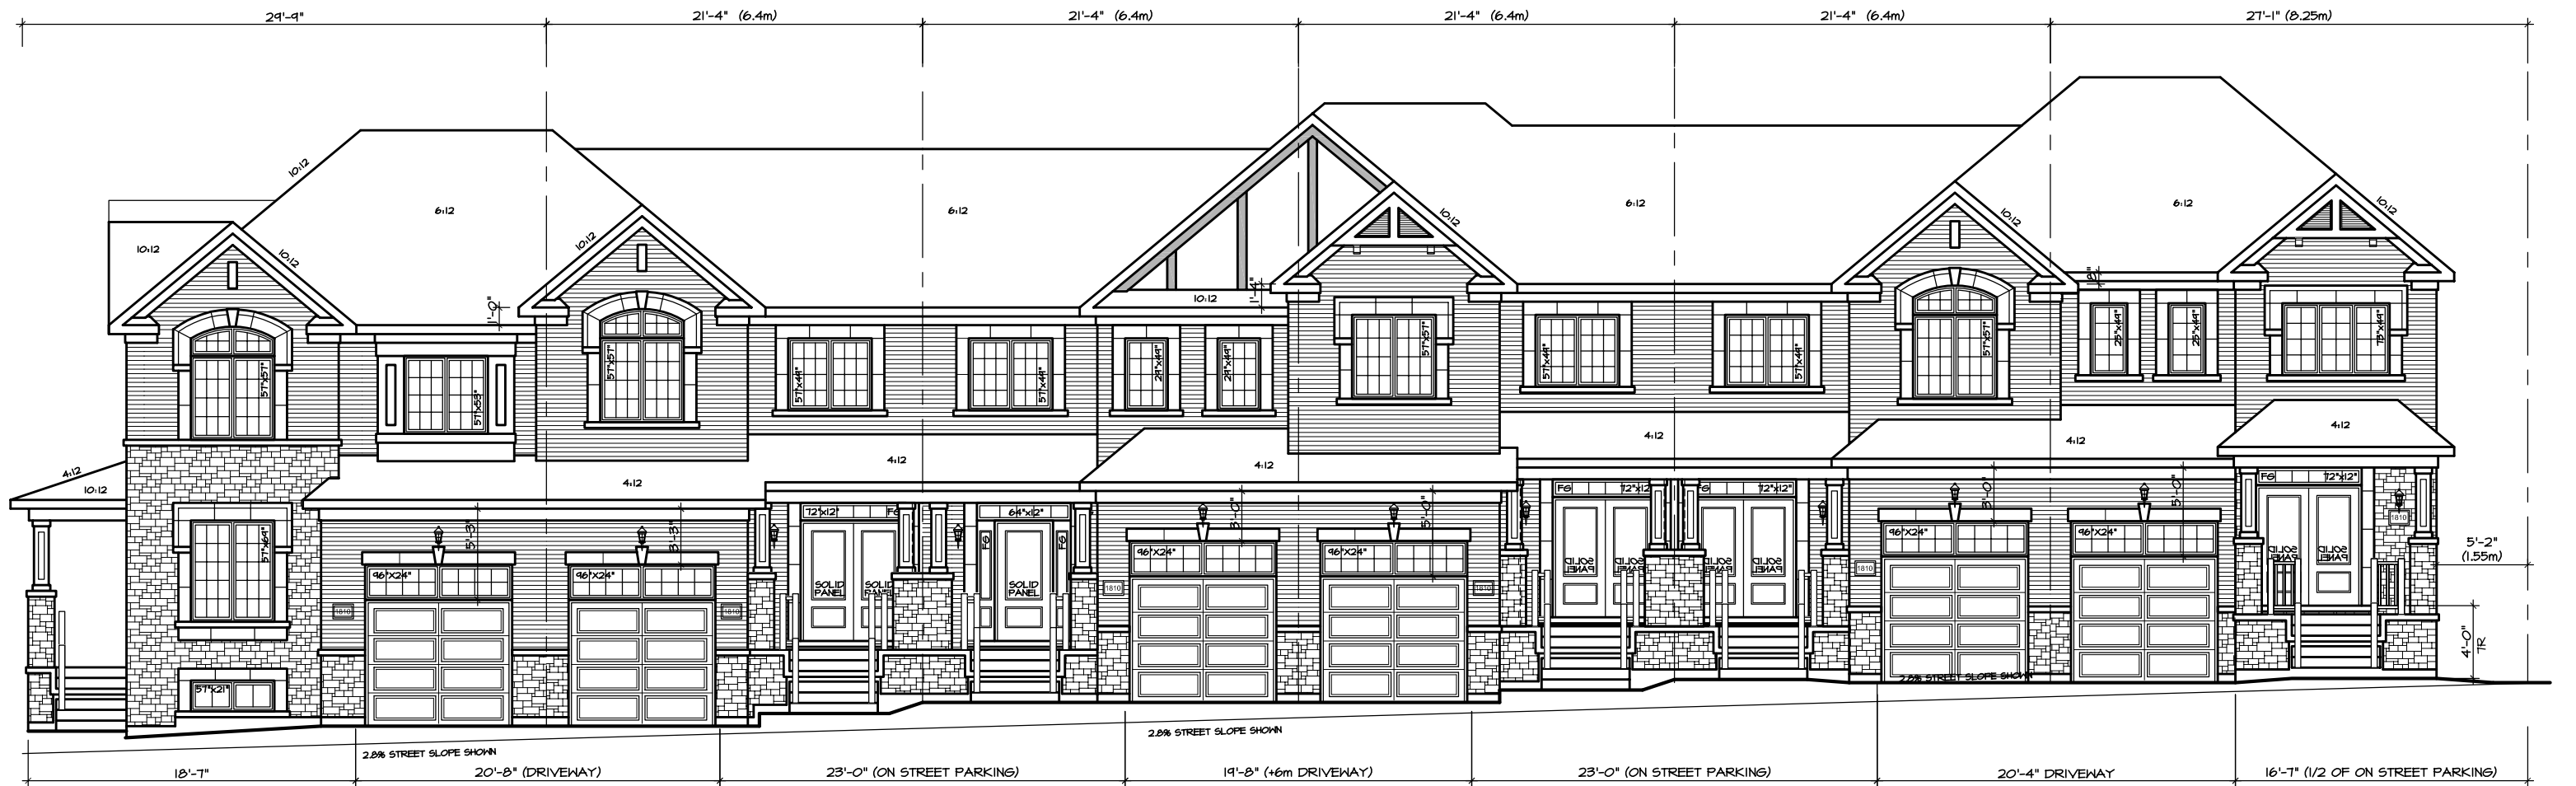

TOWNHOUSE BLOCK ELEVATION

FRONTING STREET WITH 2.8% CROSS FALL & BACK TO FRONT DRAINAGE