


ALTERNATIVE C - REHABILITATE BRIDGE - OPTION 2 - CONSTRUCT OFFLINE POND
ALTERNATIVE D - RECONSTRUCT BRIDGE - OPTION 2 - CONSTRUCT OFFLINE POND

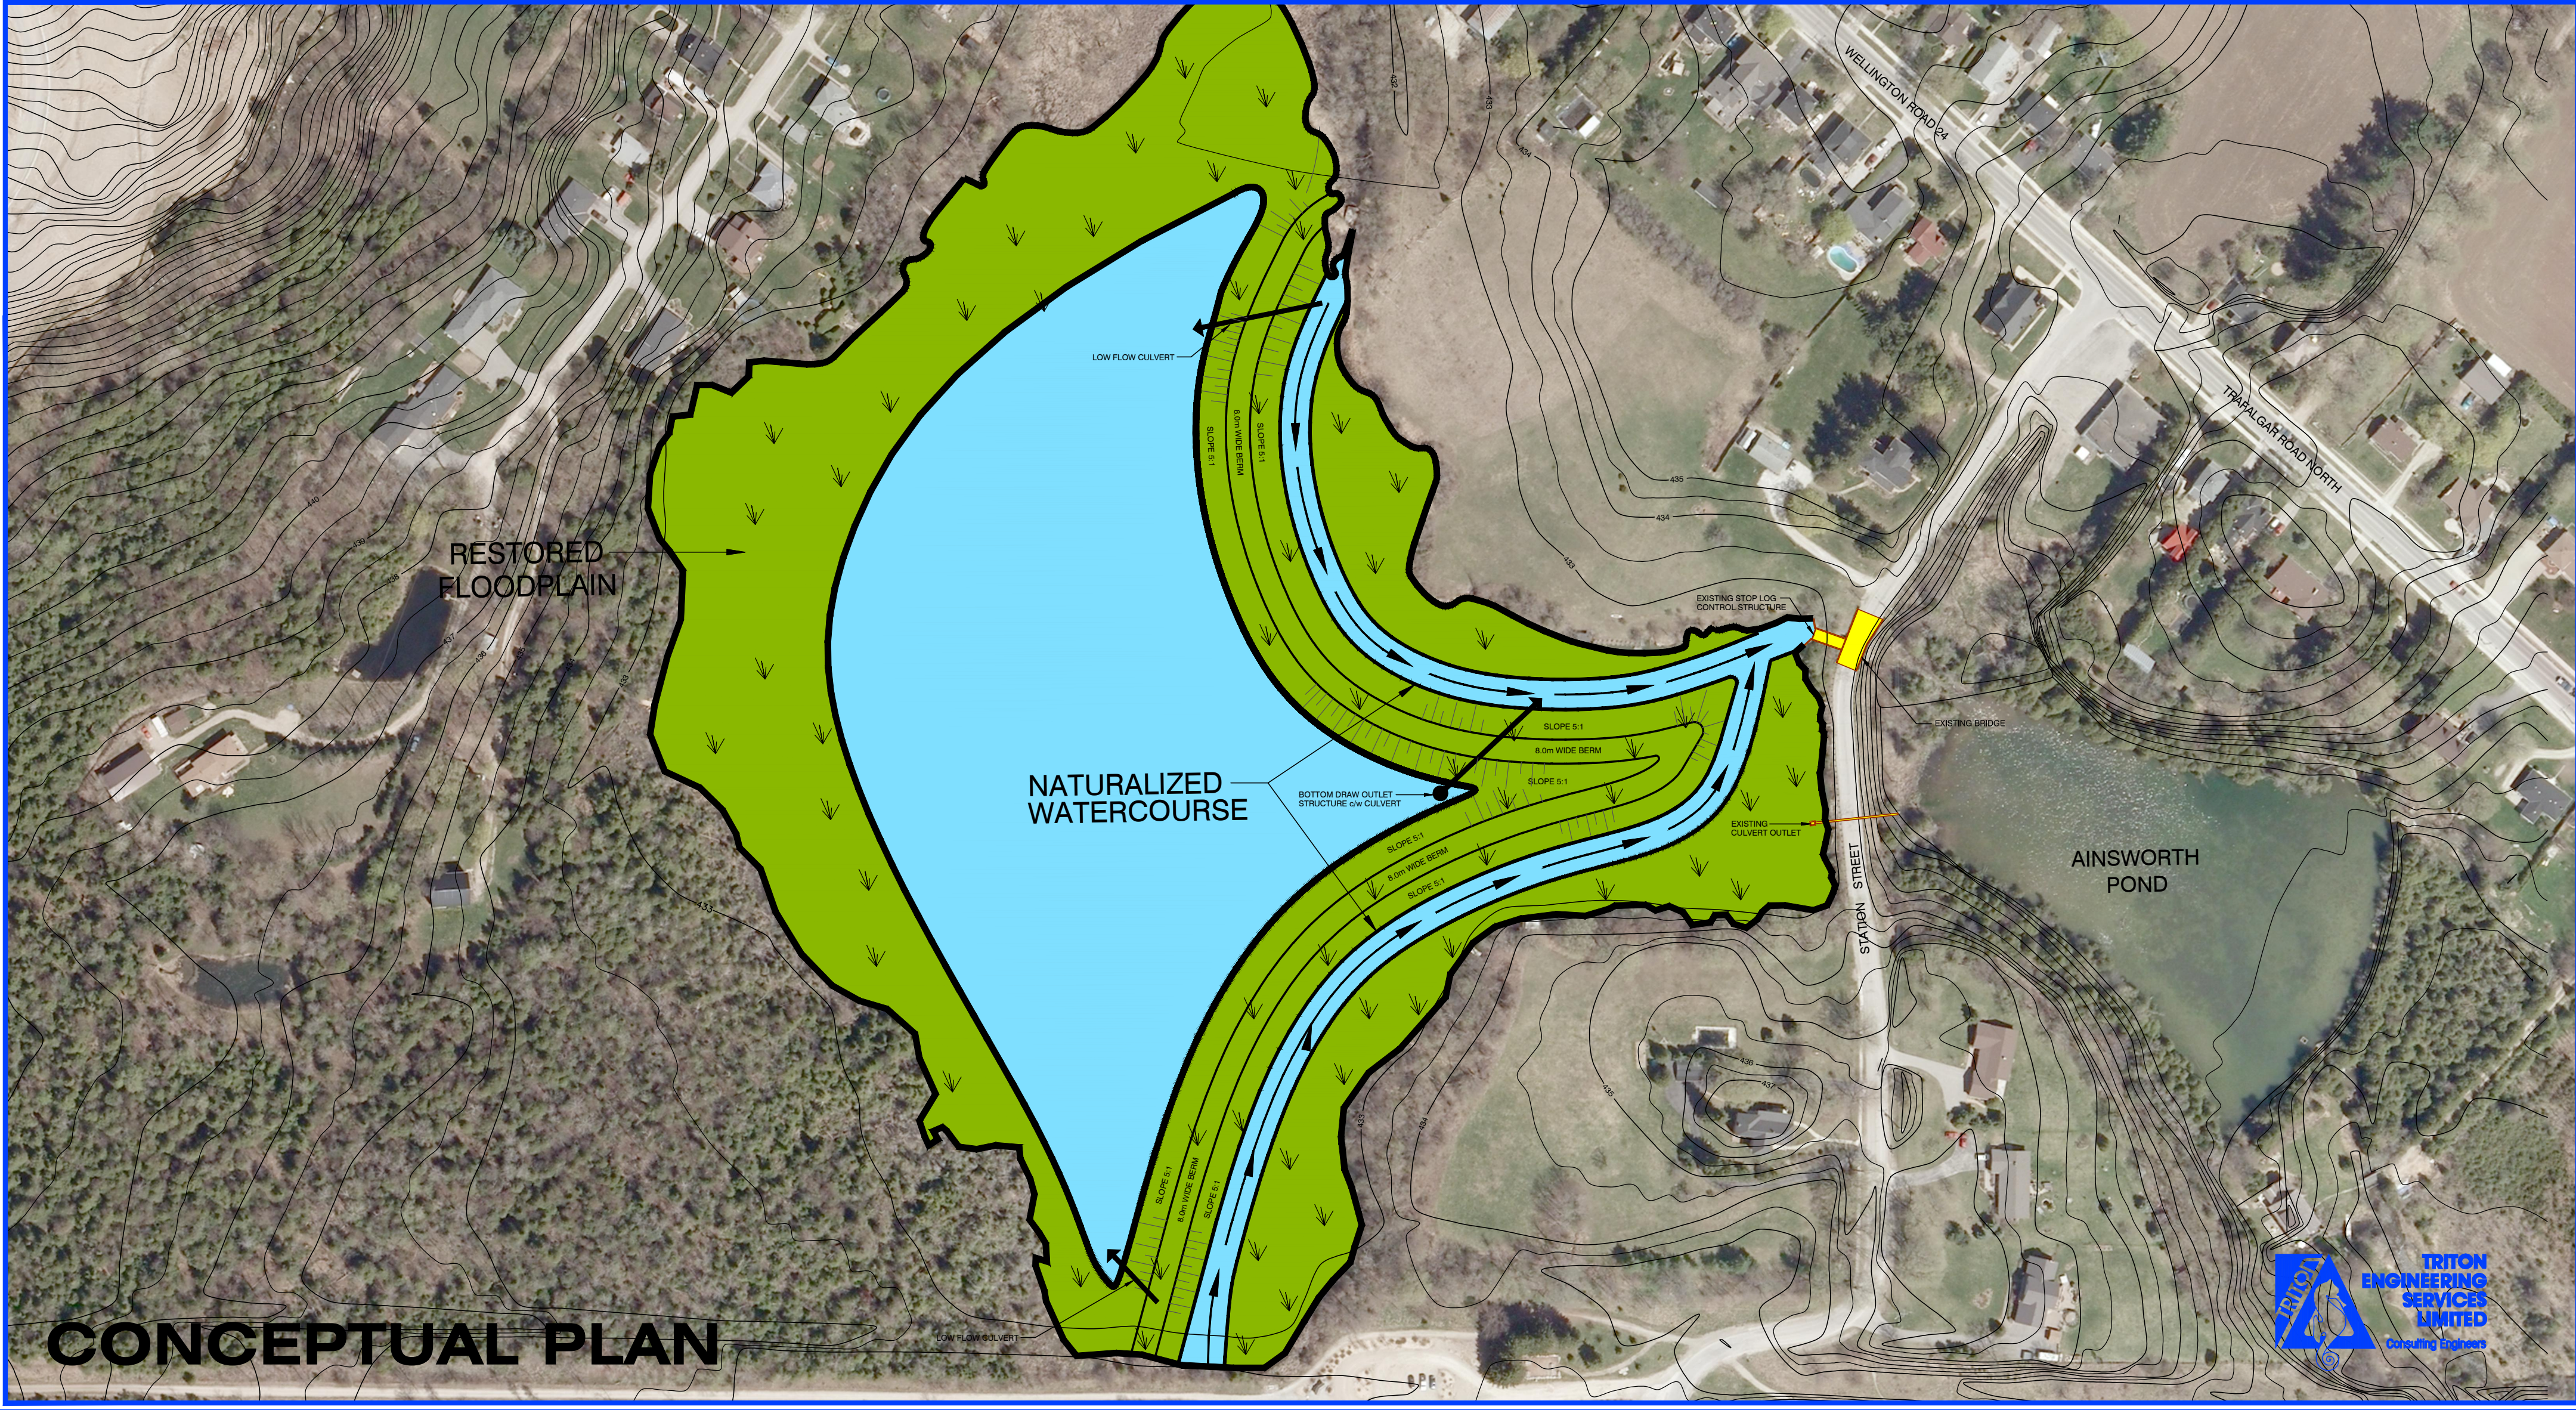

CONCEPTUAL PLAN

