


- Notes:
- All trees 20cm DBH and greater have been inventoried located on the property.
 - All trees within lands to be developed are to be removed.
 - All trees beyond property limits may require pruning for earth works access.
 - See Drawing TP-2 for Tree Inventory Table

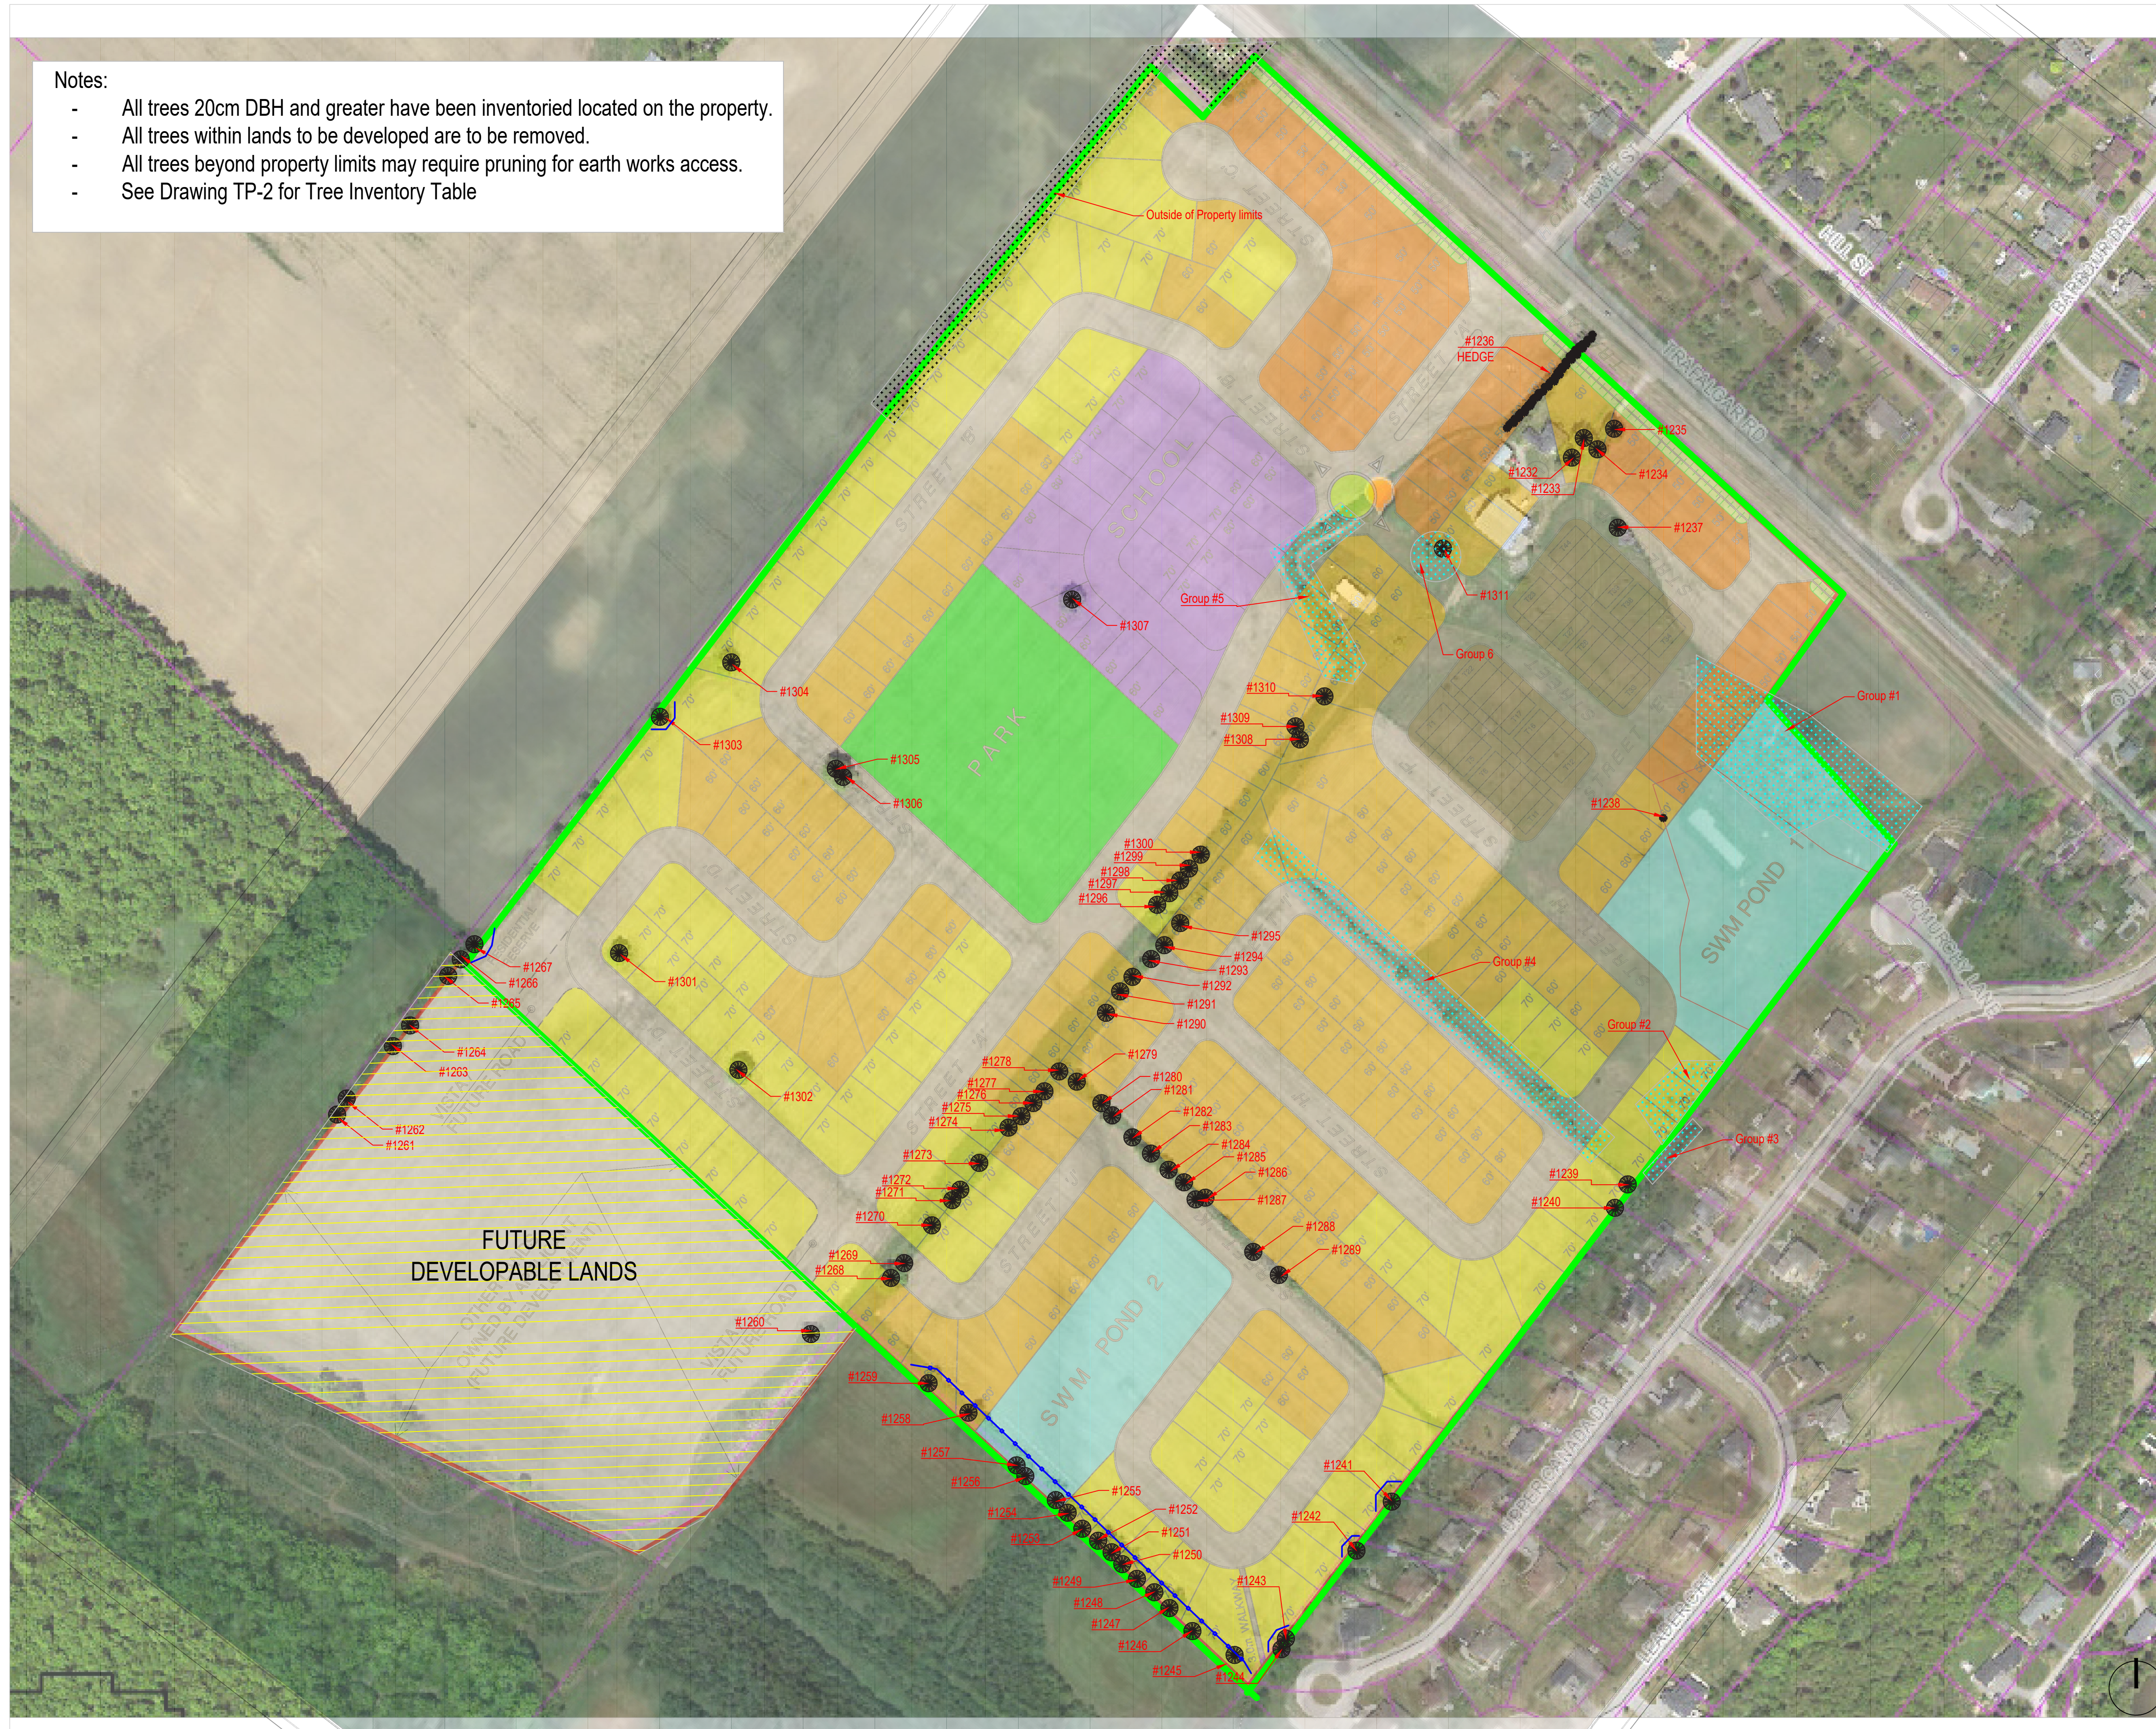

General Notes

- EXISTING DECIDUOUS TREE
- EXISTING CONIFEROUS TREE
- GROUPING OF TREES
- AREA TO BE DEVELOPED
- TREE PROTECTION FENCE



Robert R Lis
ISA Certified Arborist
NO. ON-1374A

No.	Revision/Issue	Date

Firm Name and Address

The Urban Arborist Inc.
P.O. Box 74525
Humbertown Centre
Etobicoke, ON
M9A 5E2

Project Name and Address

Part 1 and Part 2
Lot 26 Concession 7
Town of Erin
Ontario

Project Hillsburgh Heights	Sheet TP-1
Date 22.10.2021	
Scale NTS	