


I REQUIRE THIS PLAN TO BE DEPOSITED UNDER THE LAND TITLES ACT.
 DATE: JANUARY 31, 2022
 R. DENBREIDER, O.L.S.

PLAN 61R-
 RECEIVED AND DEPOSITED
 DATE: _____, 2022

REPRESENTATIVE FOR LAND REGISTRAR FOR THE LAND TITLES DIVISION OF WELLINGTON (No.61)

SCHEDULE			
PART	LOT	CONCESSION	P.I.N.
1	PART OF 16	8	ALL OF 71150-0421
2	PART OF 17		ALL OF 71150-0403

PLAN OF SURVEY OF PART OF LOT 16 & 17 CONCESSION 8 (GEOGRAPHIC TOWNSHIP OF ERIN) TOWN OF ERIN COUNTY OF WELLINGTON
 SCALE 1:1500
 METRIC
 R-PE SURVEYING LTD., O.L.S.
 DISTANCES AND COORDINATES SHOWN ON THIS PLAN ARE IN METRES AND CAN BE CONVERTED TO FEET BY DIVIDING BY 0.3048.

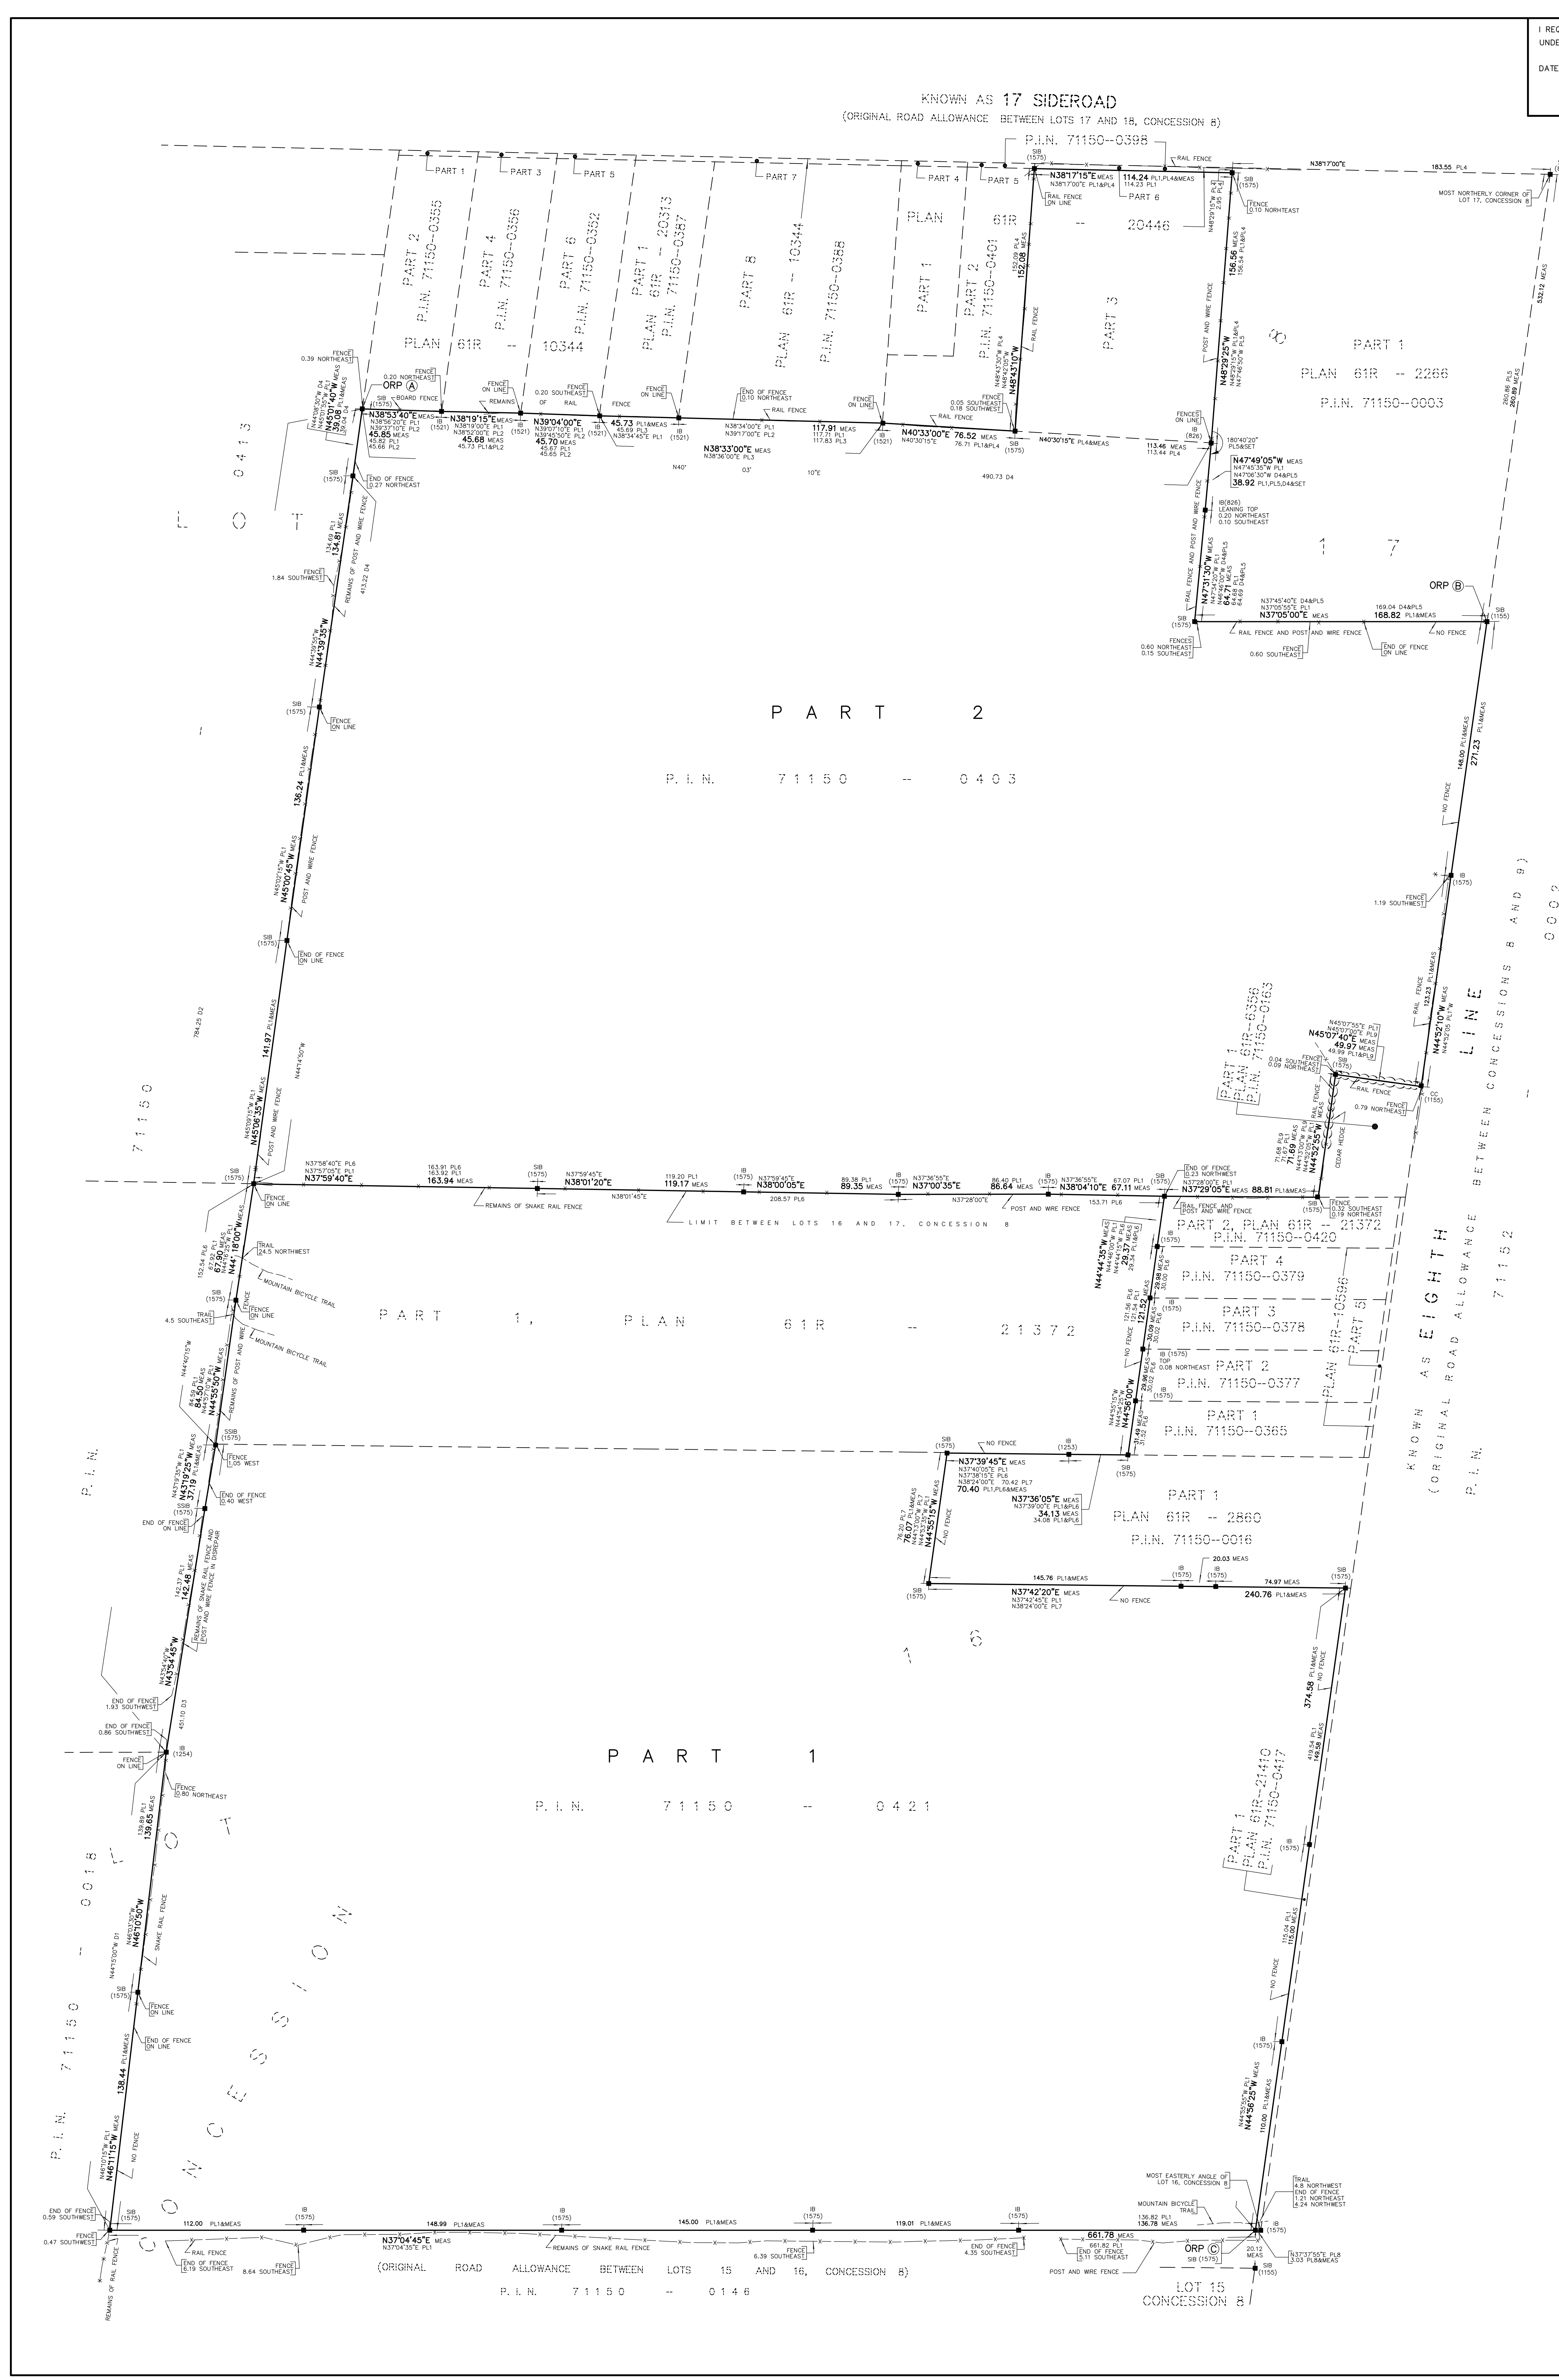

NOTES

- SB DENOTES MONUMENT FOUND
- SB DENOTES STANDARD IRON BAR
- CC DENOTES CUT CROSS
- P.I.N. DENOTES PROPERTY IDENTIFIER NUMBER
- PL1 DENOTES PLAN OF SURVEY BY J.R. FINNE, O.L.S. DATED SEPTEMBER 4, 2020.
- PL2 DENOTES PLAN 61R-10344
- PL3 DENOTES PLAN 61R-20313
- PL4 DENOTES PLAN 61R-20446
- PL5 DENOTES PLAN 61R-2286
- PL6 DENOTES PLAN 61R-2372
- PL7 DENOTES PLAN 61R-2860
- PL8 DENOTES PLAN 61R-21410
- PL9 DENOTES PLAN 61R-6356
- O1 DENOTES INSTRUMENT No. R0740357
- O2 DENOTES INSTRUMENT No. R0708528
- O3 DENOTES INSTRUMENT No. R0732357
- O4 DENOTES INSTRUMENT No. R05235079
- (S05) DENOTES M. B. WONG O.L.S.
- (1150) DENOTES VAN HARTEN SURVEYING LTD., O.L.S.
- (1253) DENOTES D. J. CULLEN LIMITED
- (1254) DENOTES R. E. CLIPSHAM LTD.
- (1521) DENOTES DOLLIVER SURVEYING INC.
- (1575) DENOTES J. R. FINNE, O.L.S.
- SCP DENOTES SPECIFIED CONTROL POINT

INTEGRATION NOTE

BEARINGS ARE GRID, UTM, NAD83 (CSRS)(2010.0), DERIVED FROM ORP (A) AND ORP (B). OBSERVED REFERENCE POINTS ARE DERIVED FROM REAL TIME NETWORK STATION 20120110037 (NORTH 4860917.47, EAST 571296.24). COORDINATES ARE UTM, NAD83 (CSRS)(2010.0), TO URBAN ACCURACY PER SEC. 14 (2) OF O.R.S.O. 2016/10, AND CANNOT, IN THEMSELVES, BE USED TO RE-ESTABLISH CORNERS OR BOUNDARIES SHOWN ON THIS PLAN.

POINT ID NORTHING EASTING
 ORP (A) 4864617.86 572771.54
 ORP (B) 4846861.90 573261.10
 ORP (C) 4846195.23 573921.55

DISTANCES ARE GROUND AND CAN BE CONVERTED TO GRID BY MULTIPLYING BY THE COMBINED SCALE FACTOR OF 0.9996117.

SURVEYOR'S CERTIFICATE

I CERTIFY THAT:

- THIS SURVEY AND PLAN ARE CORRECT AND IN ACCORDANCE WITH THE SURVEY ACT, THE SURVEYORS ACT AND THE LAND TITLES ACT AND THE REGULATIONS MADE UNDER THEM.
- THE SURVEY WAS COMPLETED ON THE 28TH DAY OF JANUARY, 2022.

DATE: JANUARY 31, 2022

R. Denbreider
 R. DENBREIDER
 ONTARIO LAND SURVEYOR