


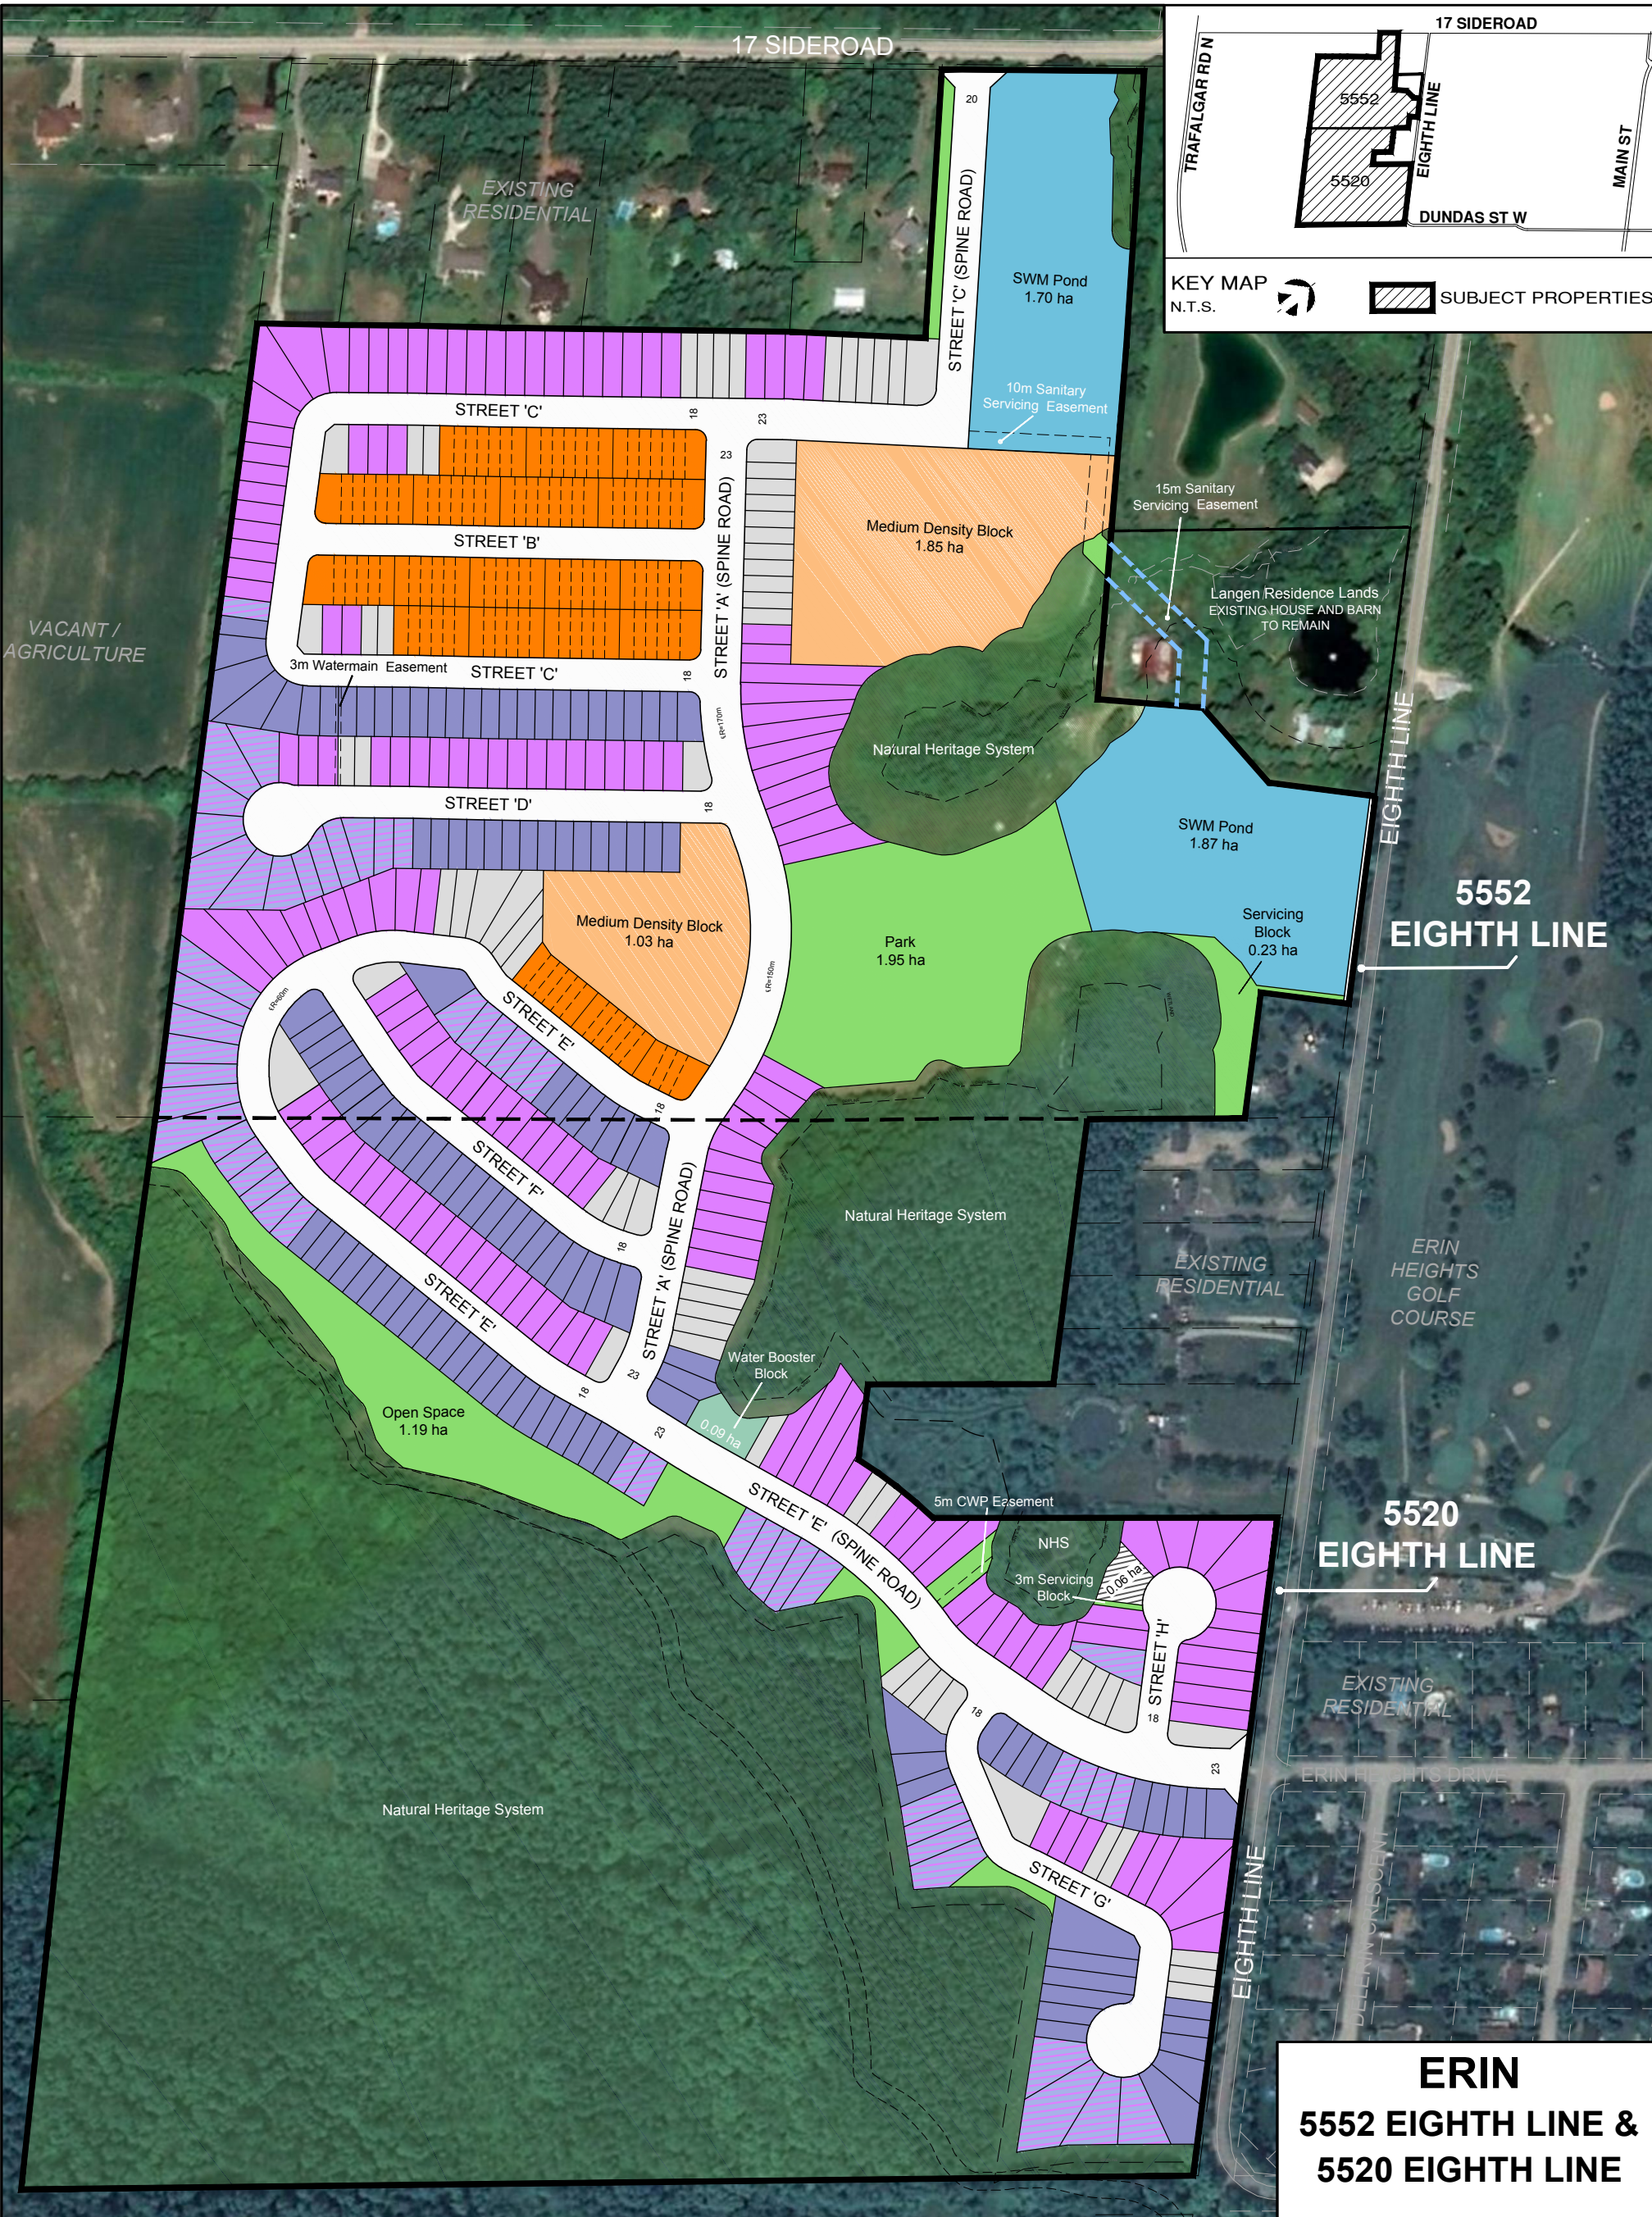

Unit Type	5552			5520			Total		
	Unit Count (±)	Singles %		Unit Count (±)	Singles %		Unit Count (±)	Singles %	
		Overall	By Type		Overall	By Type		Overall	By Type
33' Singles (Walk-up)	54	26	67	68	35	72	122	30	70
36' Singles (Walk-up)	27	13	33	26	13	28	53	13	30
30' Singles (Walk-out)	38	18	30	28	14	28	66	16	29
36' Singles (Walk-out)	90	43	70	72	37	72	162	40	71
Singles Total	209			194			403		
21' Townhouses	121			0			121		
Total	330			194			524		

External land sale

ERIN 5552 EIGHTH LINE & 5520 EIGHTH LINE

Composite Lotted Plan

SCALE 1:3500

July 16, 2024